


Note: The limits, including the height and depths of the Works, shown in this drawing are not to be taken as limiting the obligations of the contractor under Contract.

This Map is Reproduced from the Ordnance Survey Map by Natural Resources Wales with Permission of Her Majesty's Stationery Office Crown Copyright ©. Unauthorised reproduction infringes Crown Copyright and may lead to civil proceedings. Licence Number 100019741.

- Notes
- All dimensions in millimetres unless stated otherwise.
 - All levels in metres above Ordnance Datum (m OD) unless stated otherwise.

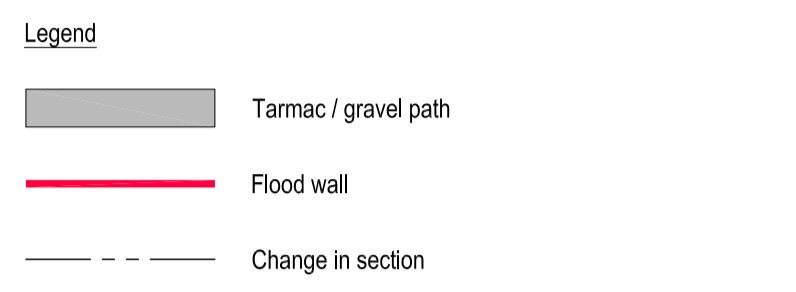

Safety, Health and Environmental information


In addition to the hazards/risks normally associated with the types of work detailed on this drawing, note the following:

Construction.

- Buried services (LV cables) present along sections of embankment footpath. Buried services to be diverted within Cattle Market. Existing sewer crossing of the defence.
- Narrow working corridor between river and defences. Works located on landward side to minimise loading of river banks.
- Residential properties in close proximity, risk of damage from vibration.
- Public footpaths run adjacent or along defences and are to be closed for construction.
- Working within recreation ground (including children's playground) on left and right bank between St. Asaph Old Bridge and A55.
- Recreation ground shows signs of formal landfill activities. Potential exposure of operatives to contaminated ground during construction.

Maintenance/Cleaning/Operation.

Decommissioning/Demolition.

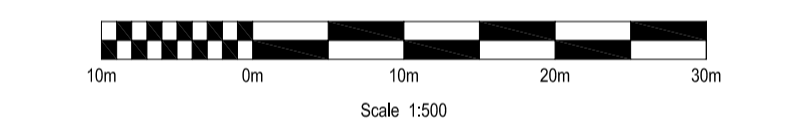

P01	PB	WS	NS	NS	11/08/16	Suitable for client review, comment and/or approval
Rev	Drawn	Chkd	Rvwd	Apprvd	Date	Description

Designed by: _____ Date: _____

Client: _____

Client Drawing No. _____ Revision _____



Black & Veatch Limited
 Grosvenor House, 69 London Road, Redhill, Surrey, RH11 1LQ, United Kingdom
 Tel: +44(0)1737 774155

Project: **ST ASAPH FRMS**
DETAILED DESIGN

Drawing title: **REACH TWO**
GENERAL ARRANGEMENT
SHEET 2 OF 3

Drawing scale: 1:500 Sheet size: A1
 Drawing no. 122488-BVL-Z0-PB-DR-C-24102 Revision P01