

**Legend**

- Tarmac
- Locally reclaimed granite setts
- Grass

Note: The limits, including the height and depths of the Works, shown in this drawing are not to be taken as limiting the obligations of the contractor under Contract.

Reproduced from the Ordnance Survey Mapping by Natural Resources Wales with the permission of the Controller of Her Majesty's Stationery Office © Crown Copyright. Unauthorised reproduction infringes Crown Copyright and may lead to prosecution or civil proceedings. Licence no. 100019741.

**Notes**

- Not for construction.
- Do not scale from this drawing.


**SAFETY, HEALTH AND ENVIRONMENTAL INFORMATION**

IN ADDITION TO THE HAZARDS OR RISKS NORMALLY ASSOCIATED WITH THE TYPES OF WORK DETAILED ON THIS DRAWING, THE FOLLOWING SIGNIFICANT RESIDUAL RISKS SHOULD BE NOTED. FURTHER DETAILS ARE INCLUDED IN THE CDM DESIGN RISK MANAGEMENT REGISTER

**CONSTRUCTION :**

**MAINTENANCE, CLEANING AND OPERATION :**

**DECOMMISSIONING OR DEMOLITION :**

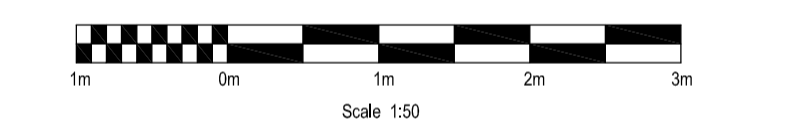

P01	HJR	MB	SPC	SPC	02/10/19	Issue for comment
P02	HJR	MB	SPC	SPC	15/11/19	For client review
P03	HJR	MB	SPC	SPC	27/11/19	For Pre-Application Consultation
Rev	Drawn	Chkd	Rvwd	Apprvd	Date	Description

Designed by: \_\_\_\_\_ Date: \_\_\_\_\_

Status: S10 Issued for public consultation

Client


Client Drawing No. \_\_\_\_\_ Revision \_\_\_\_\_

**BLACK & VEATCH**  
Black & Veatch Limited  
60 High Street, Rush Hill, Surrey, RH1 1SR, United Kingdom  
Tel: +44(0)1737 774155

Project  
**LLYN TEGID DESIGN AND PLANNING**

Drawing title  
**Y BALA RHIF 1 SEATING ENHANCEMENTS**

Drawing scale:	AS SHOWN	Sheet size:	A1
Drawing no.	122918-BVL-Z0-00-DR-L-00013	Revision	P03

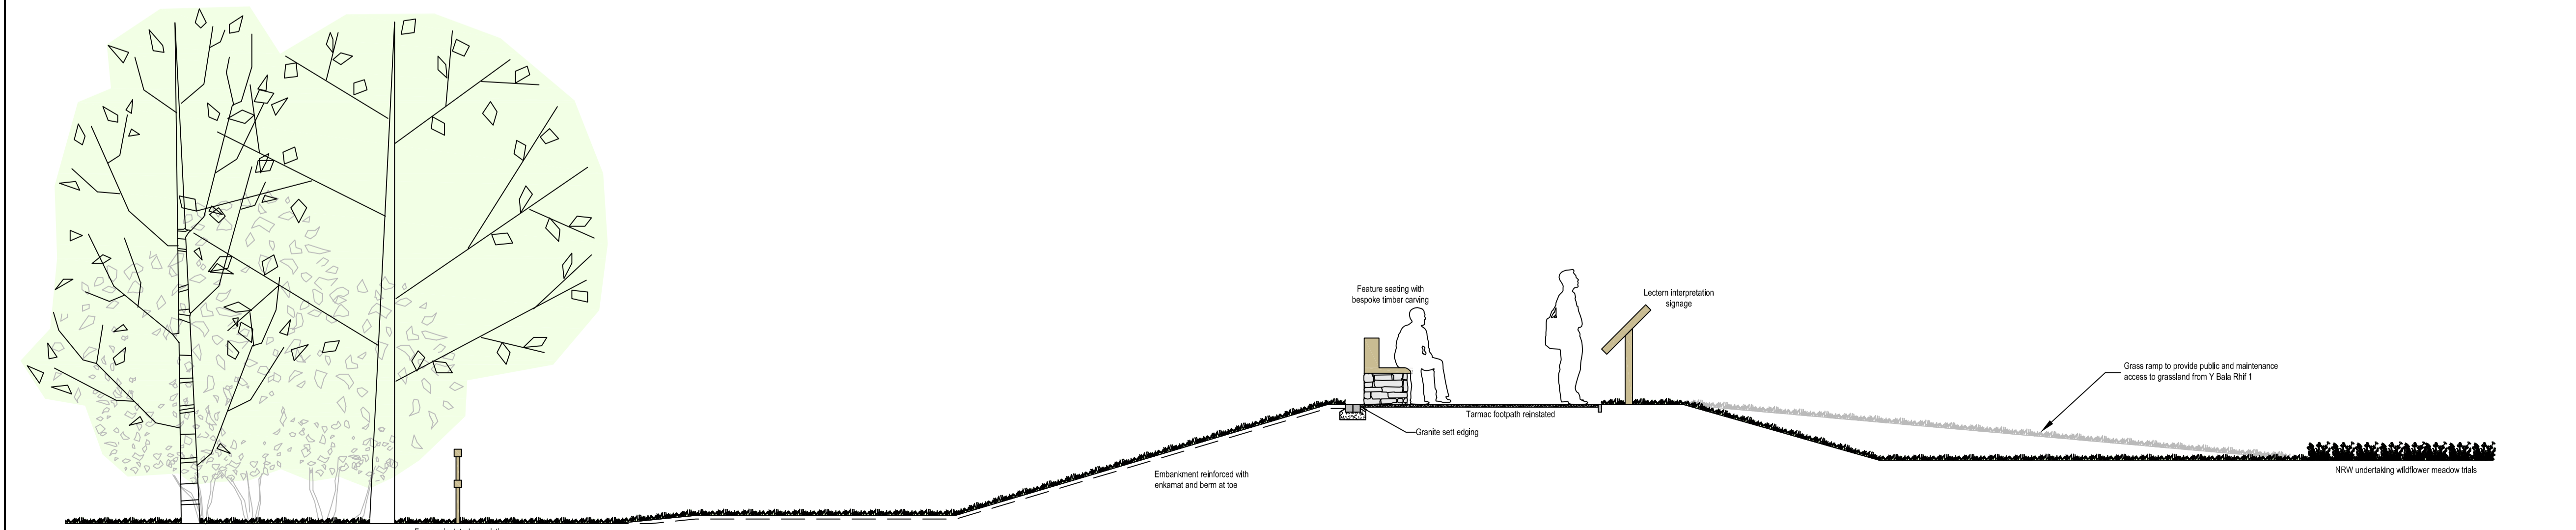

© Copyright Black & Veatch Ltd. 2019

Linear tree group retained and protected

Fence reinstated on existing boundary

Embankment reinforced with kerbs and berm at toe

Feature seating with bespoke timber carving

Tarmac footpath reinstated

Granite sett edging

Lectern interpretation signage

Grass ramp to provide public and maintenance access to grassland from Y Bala Rhif 1

NRW undertaking wildflower meadow trials

Section AA - 1:50