

# Llyn Goddionduon


Replacement of existing reservoir embankment and overflow




Awyrlun o'r gronfa a'r argae presennol  
Aerial photograph of reservoir and existing dam




Gorlif presennol y gronfa ddŵr, i'w symud oddi yno  
Existing reservoir overflow, to be removed

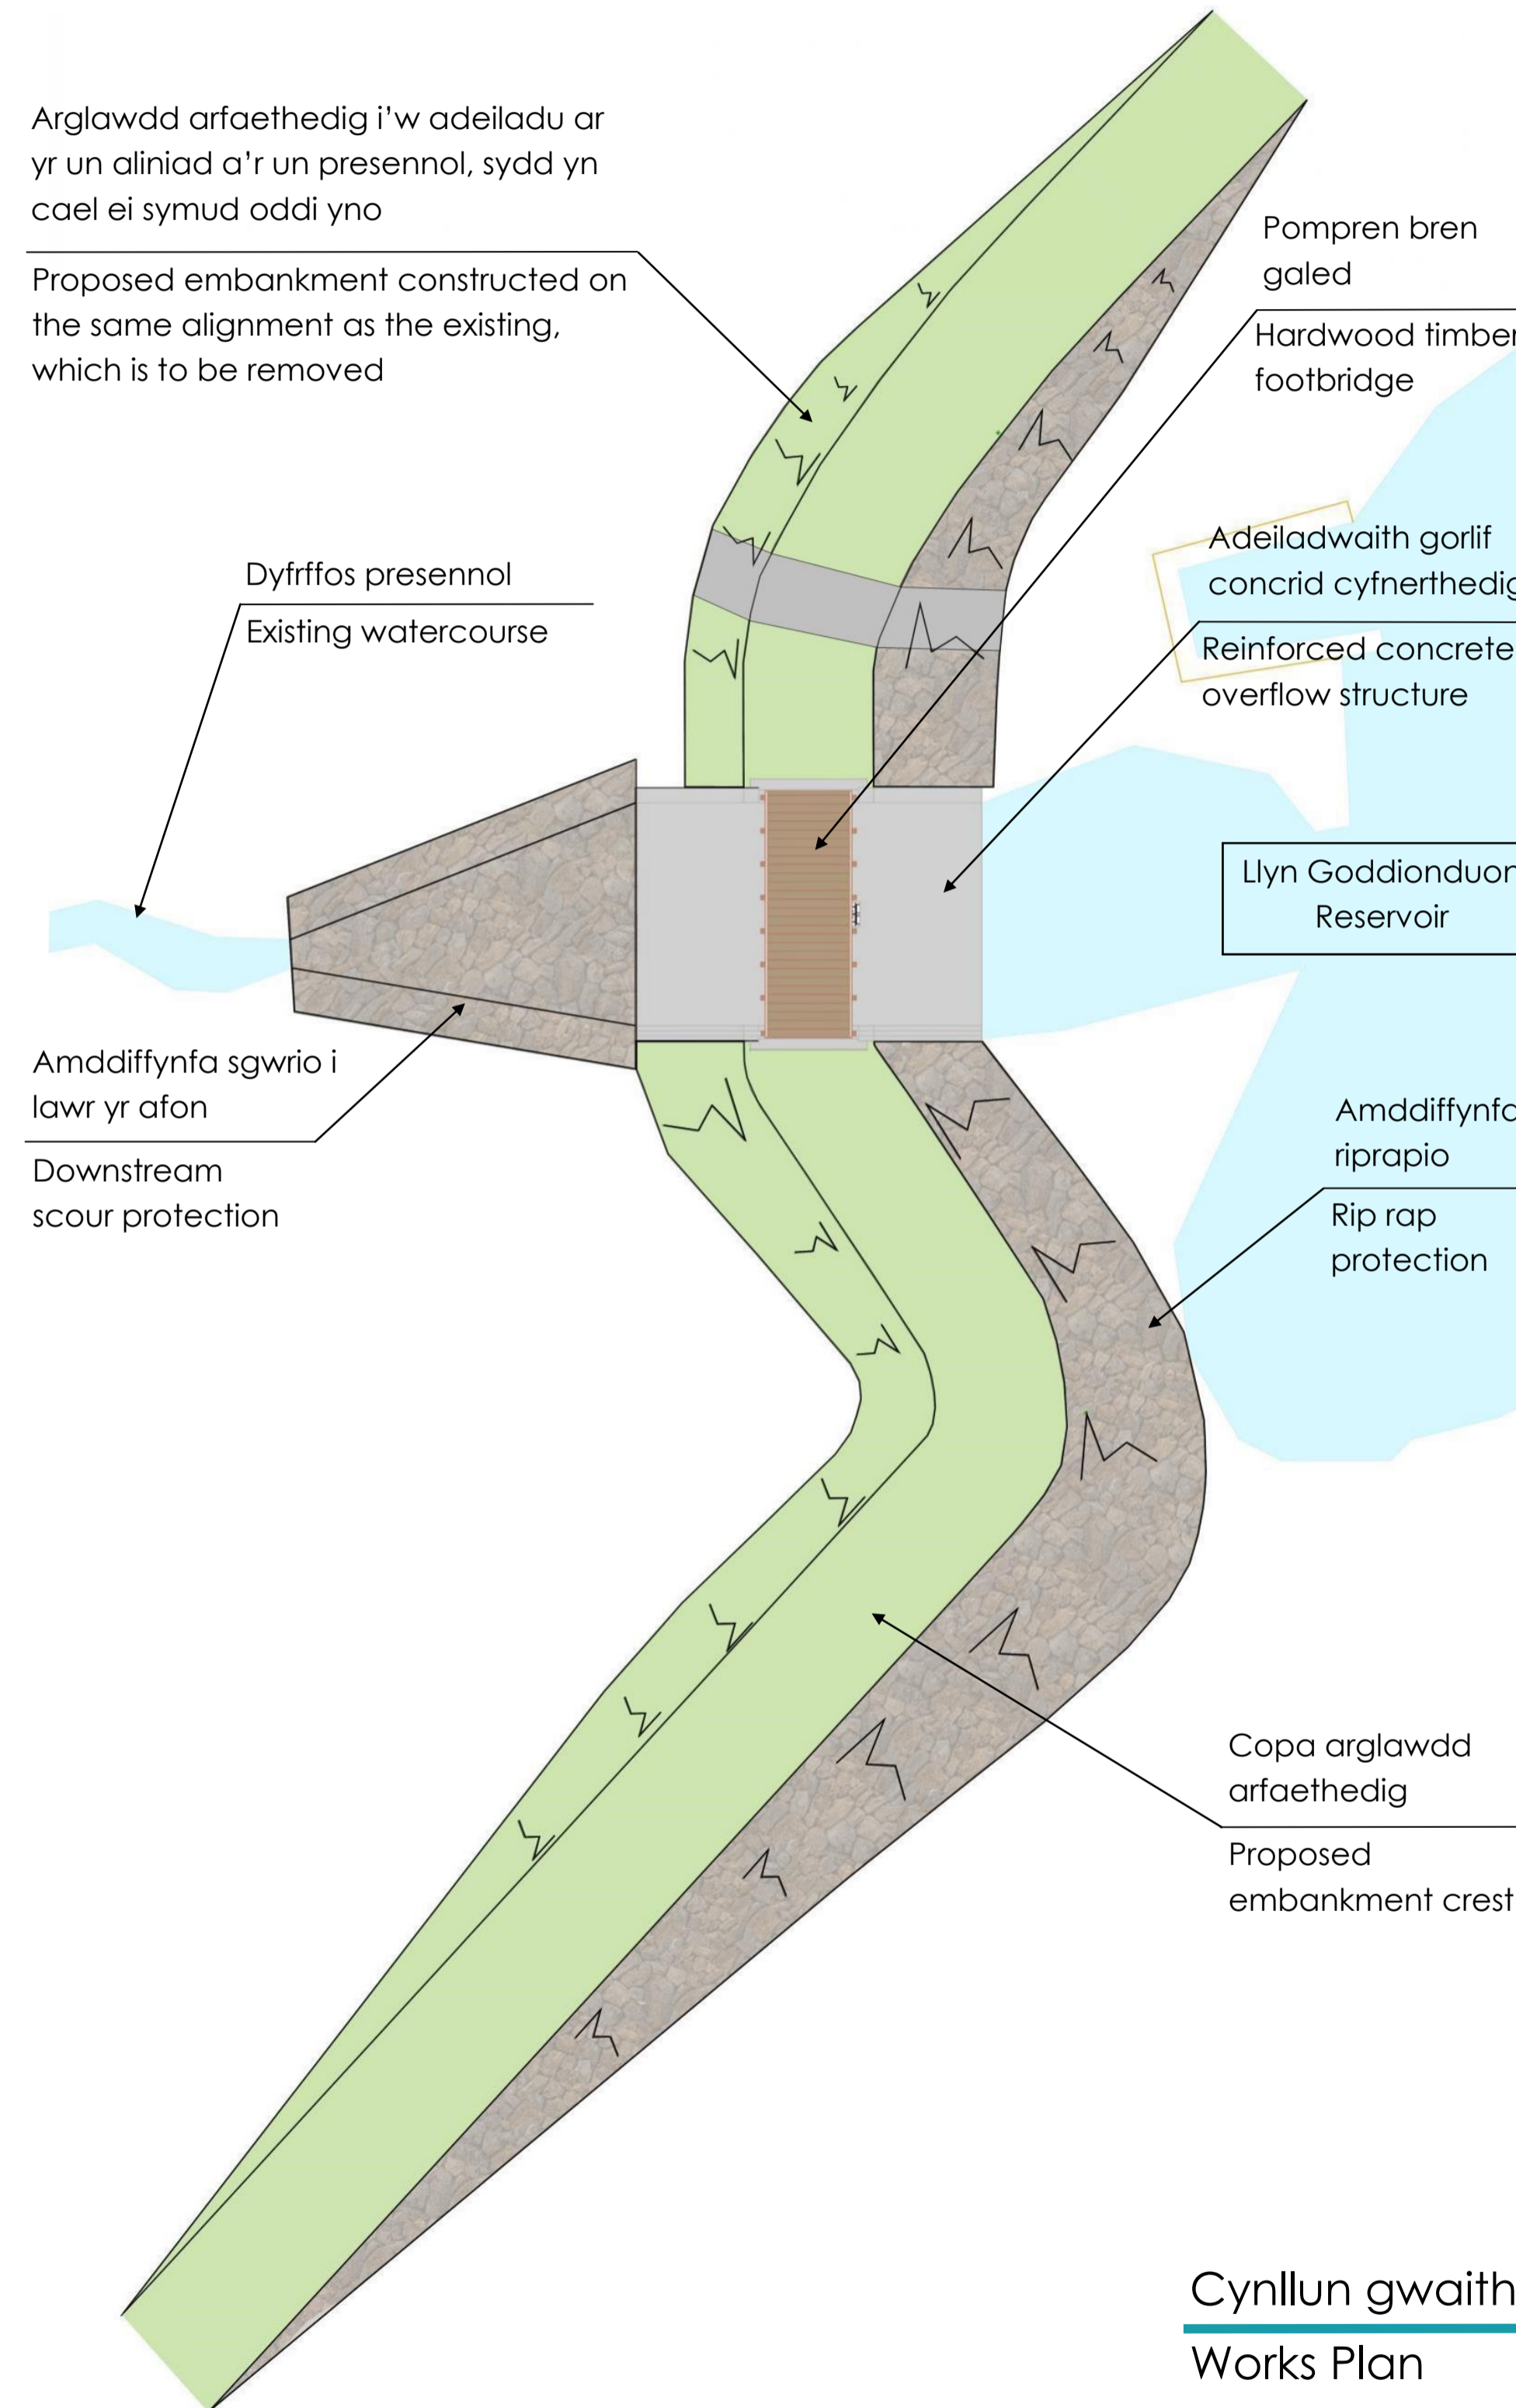

Copa glaswellt a llethr i lawr yr afon wedi'i atgyfnerthu  
Reinforced grass crest and downstream slope

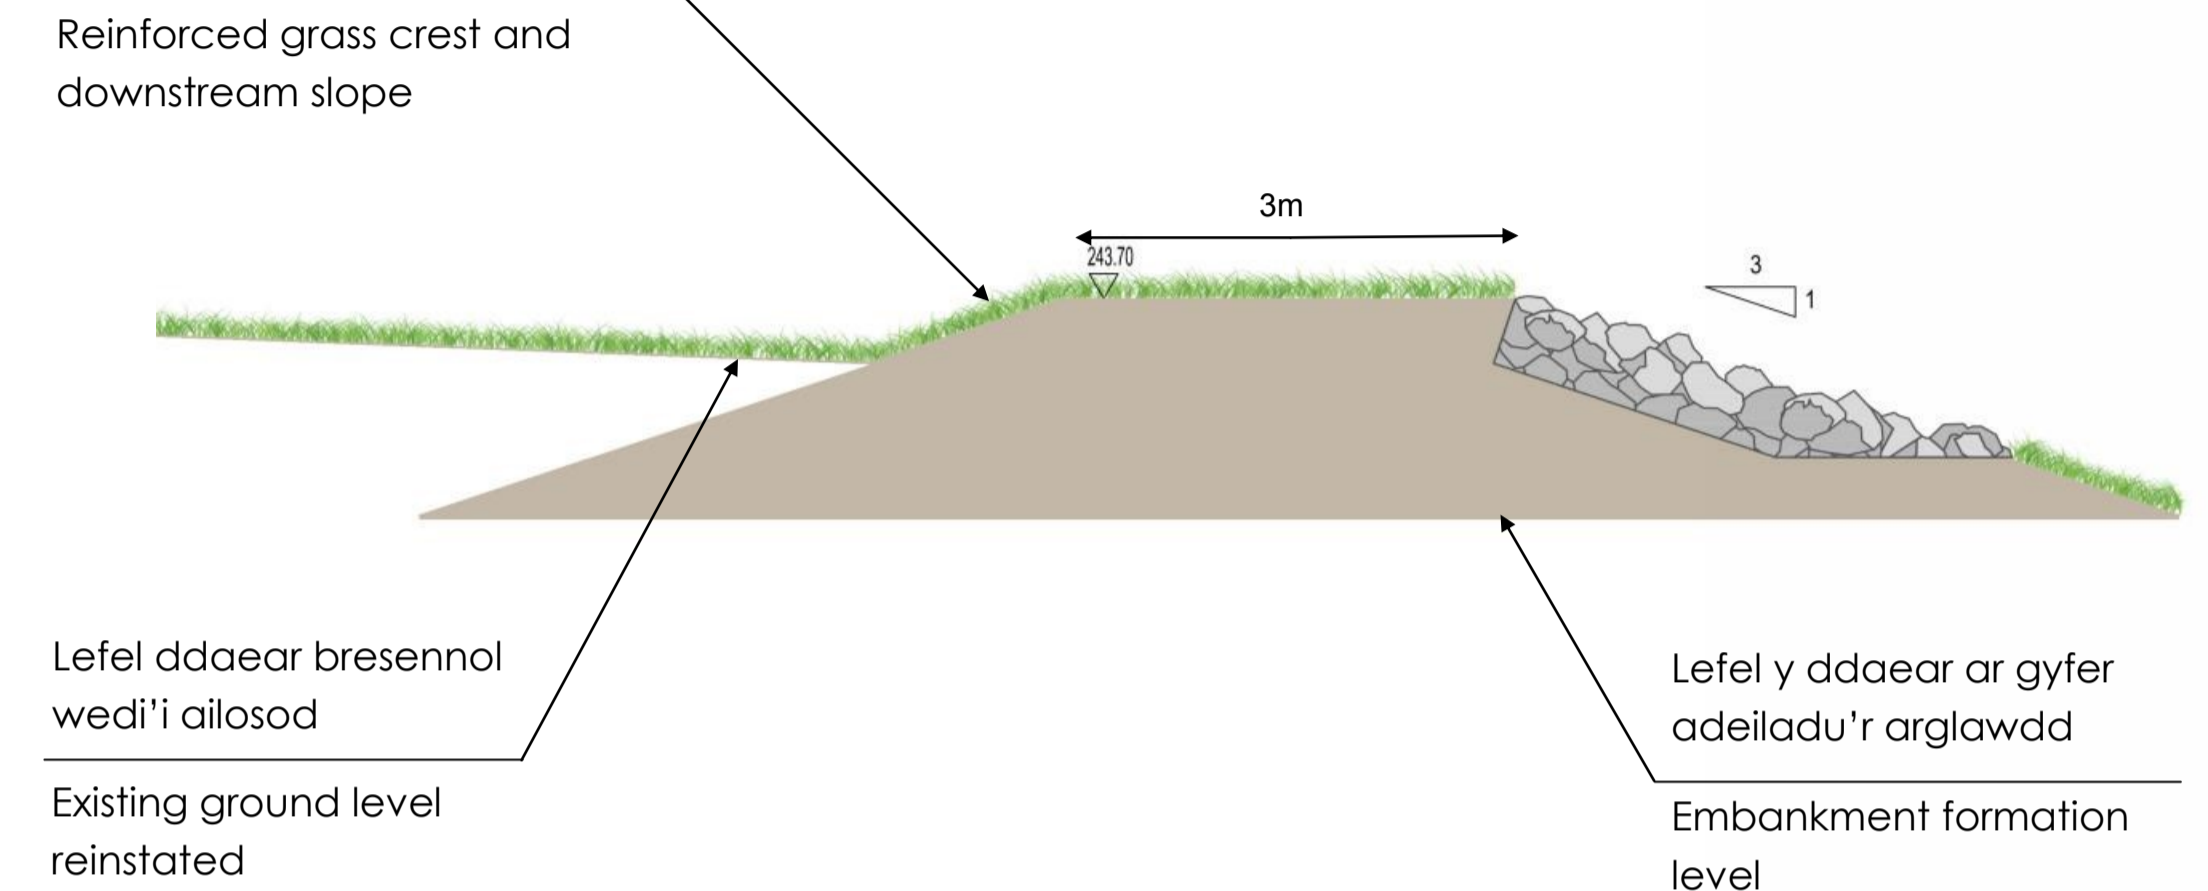

Rhan arferol, arglawdd cronfa ddŵr arfaethedig  
Typical section, proposed reservoir embankment

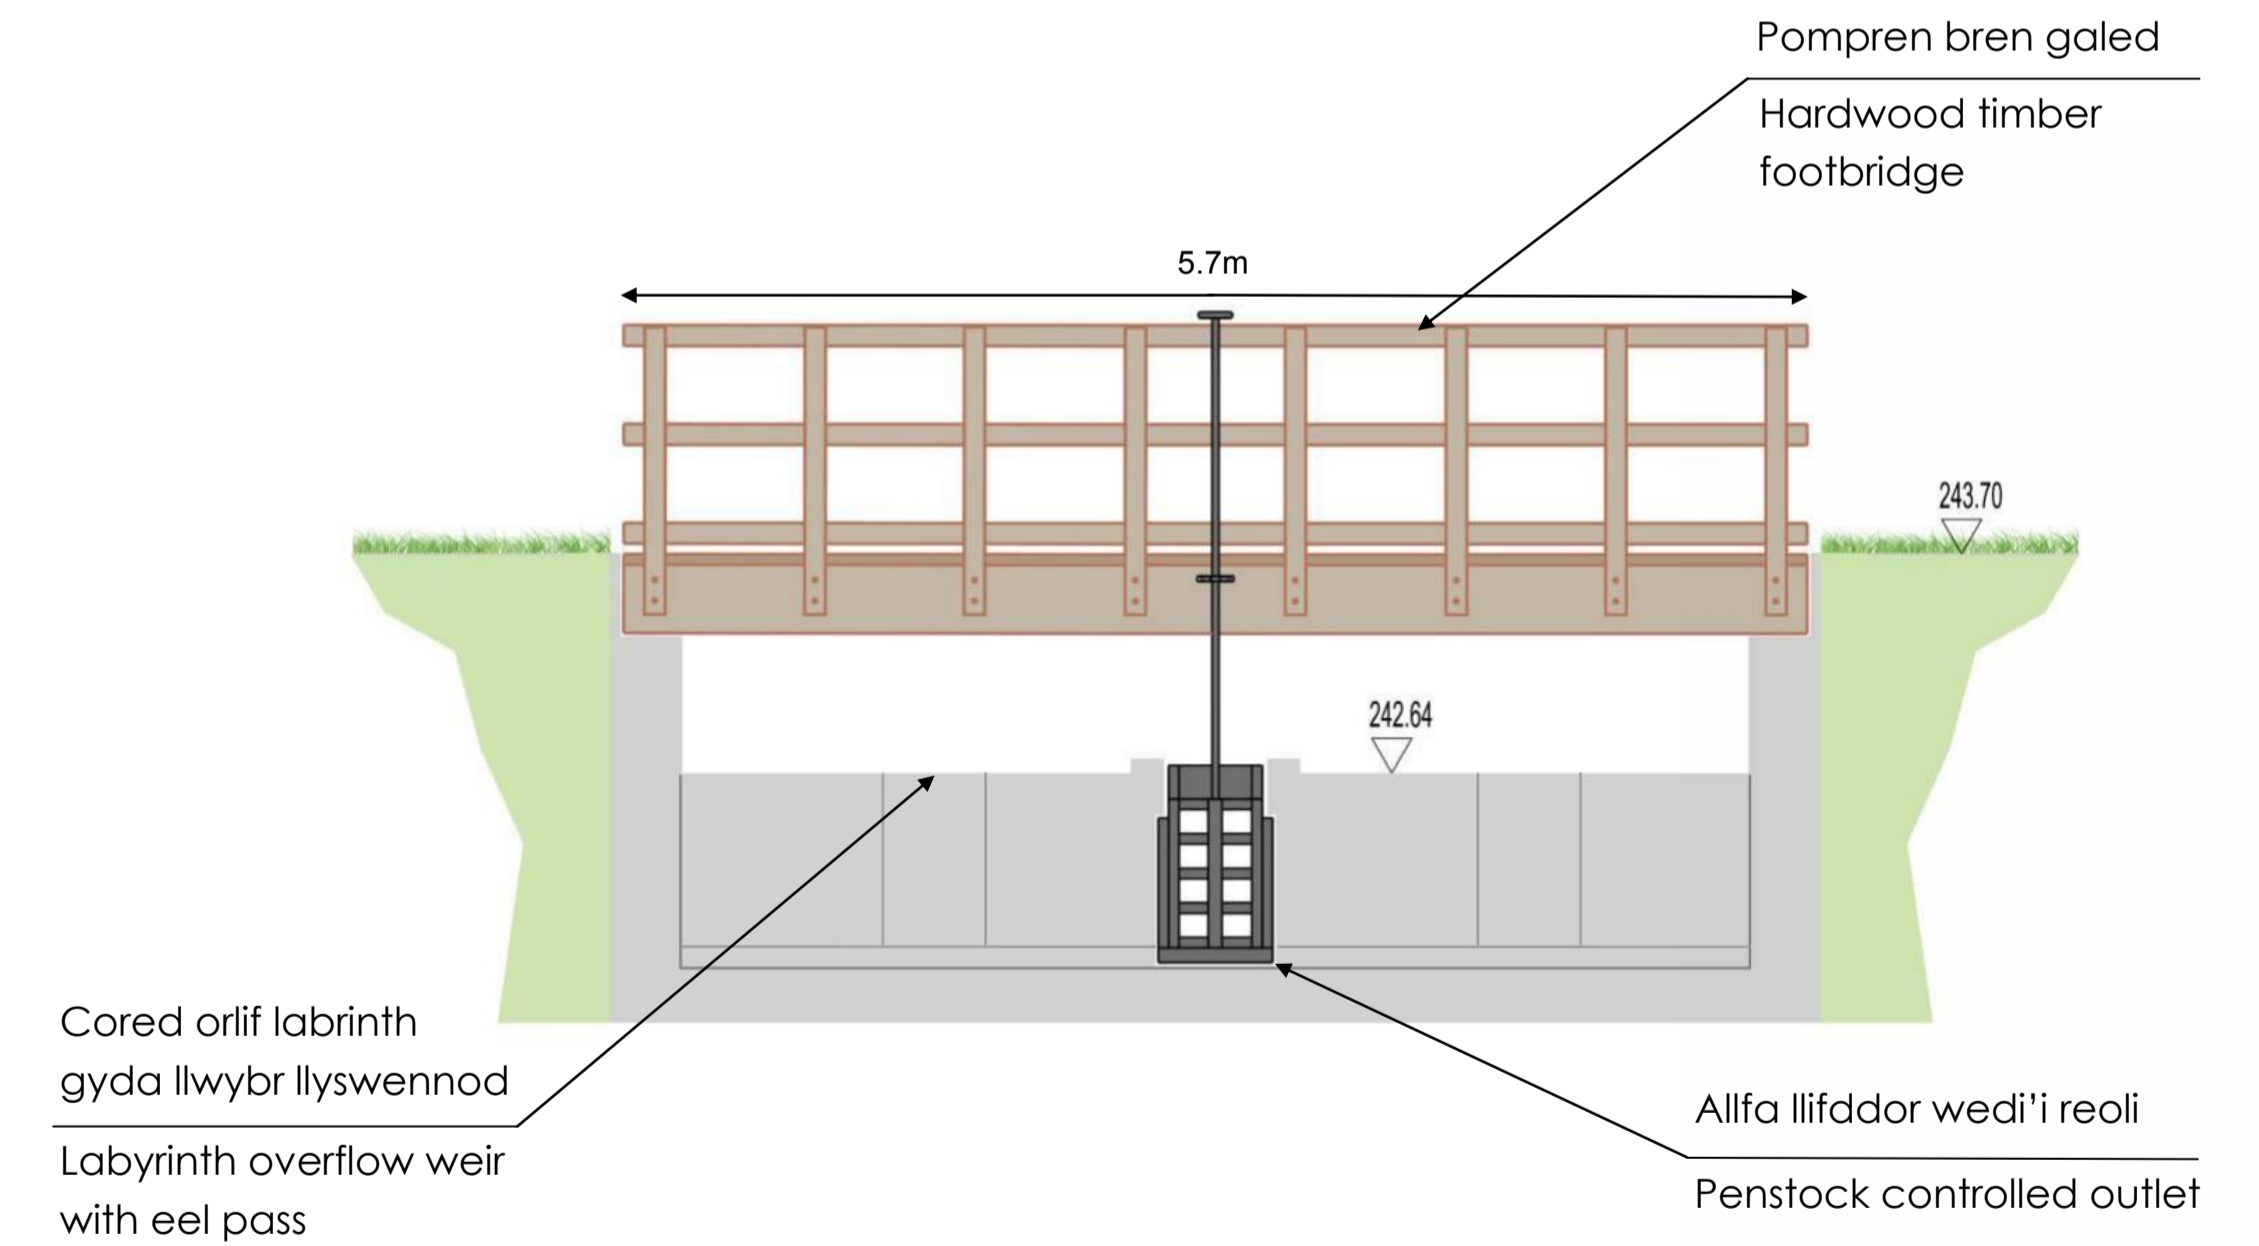

Adeiladwaith gorlif concrid cyfnerthedig gyda phompren arfaethedig  
Proposed reinforced concrete overflow structure with timber footbridge